

Denmark Place – 2nd Floor



# Design Finishes / Layouts / Shell and Core Services Engineering

Denmark Place – Office Floors (Class E)

## Room Names & Numbers

Office / C.L2.03

## Brief

To provide office space to be accessed from dedicated lift and stair core plus lateral extension to link properties at 21-25 Denmark Street to “base build” standard as note below.

## Architectural

Base build SSL to Soffit:  
2.850m nom. – L1

2.705m nom. – L2 & 2.622m nom. – L3

FFL to Ceiling varies (150mm raised floor zone to exposed concrete soffit with smooth finish)

Occupancy Level:  
45 = 1 person per 10 sqm

## Walls

- Fair faced blockwork, brickwork or in situ concrete with architectural plain finish
- Existing walls on 21-15 Denmark street to be striped out and existing surfaces sealed for dust. Perimeter walls to be insulated and drylined.
- No skirtings

## Partitions

Fire rated plaster board around cores to 60min fire resistance. No finish required.

## Floor

- Concrete slab sealed for raised floor pedestals to be bonded and mechanically fixed.
- Existing walls on 21-15 Denmark street to be striped out, levelled from line of structure, plywood substrate to finishes by tenant.

## Ceiling

- Exposed concrete soffit with architectural plain finish
- Existing walls on 21-15 Denmark street to be striped out and MF ceiling to be applied with paint finishes

## Doors

- Hardwood frame doors with full height high pressure laminate lining to door leaf. Riser doors to be in painted finish
- Fire rated doors to FR30S
- Stainless steel ironmongery
- Access Control
- 21-15 Denmark street as above

## Furniture


N/A

## Signage

Statutory signage where required

## Miscellaneous

- Temporary balustrade guarding around capped penetrations where required
- Capped off electrical and plumbing services at core into unit for tenant distribution

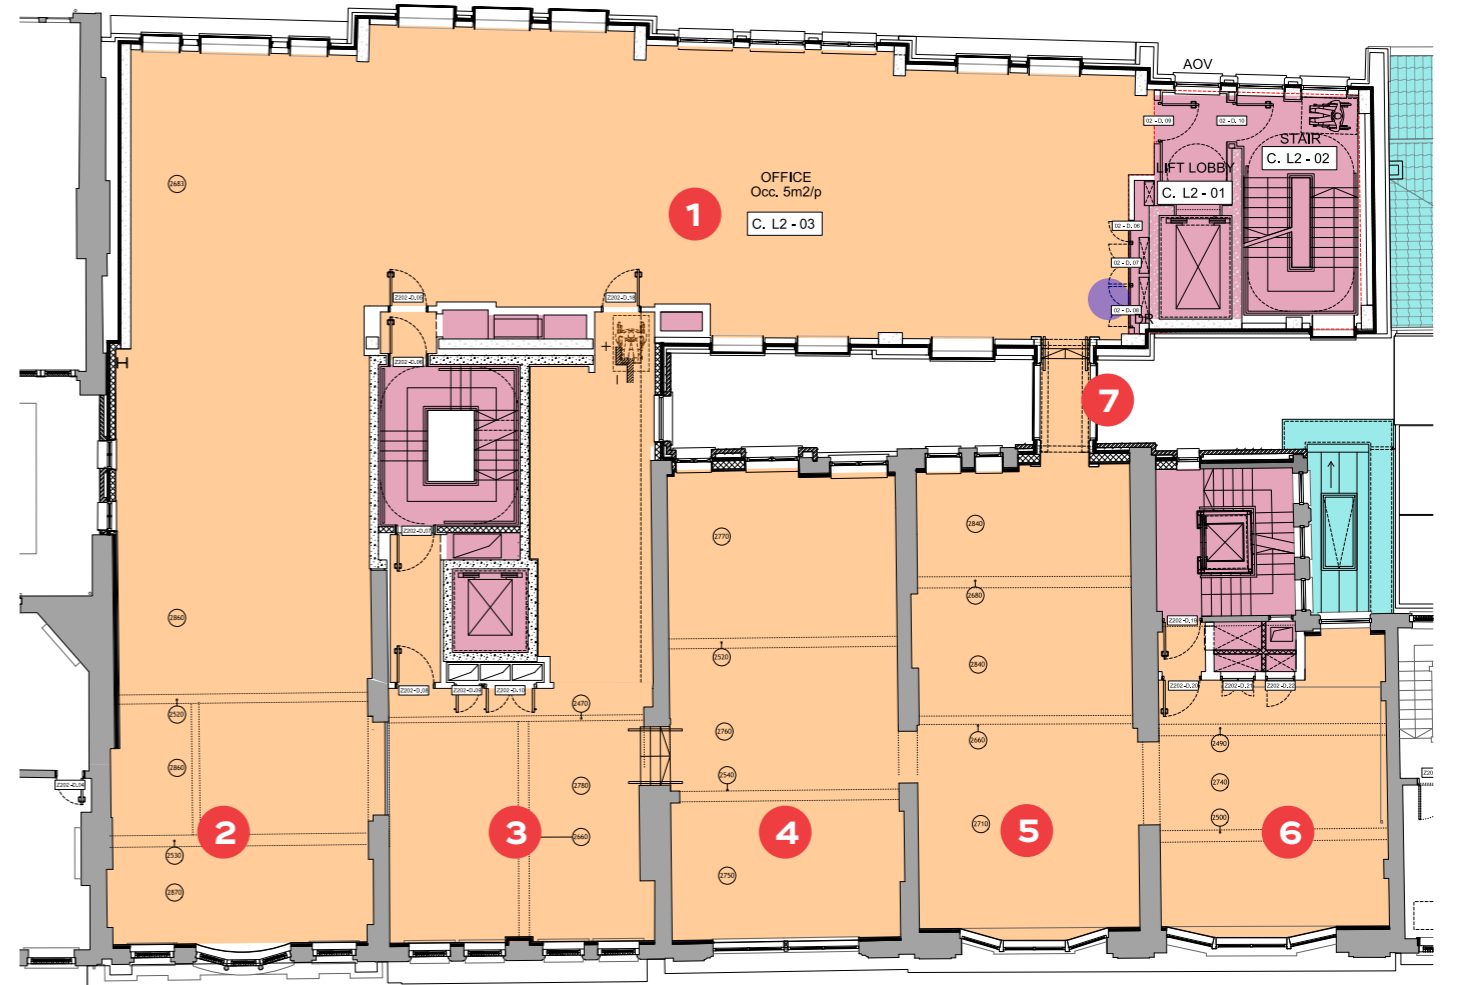

Level 2 – Office floor

## KEY

- Base build
- Common parts
- Capped off Services

1. Typical office floor on Building C – Base build
2. Lateral extension to 21 Denmark Street
3. Lateral extension to 22 Denmark Street
4. Lateral connection between 22DMS and 23 DMS
5. Lateral connection between 23DMS, 24 DMS and Building C
6. Link bridge between 24DMS and Building C

# Design Finishes / Layouts / Shell and Core Services Engineering

Denmark Place - Office Floors (Class E)

## Structural - New Build

### Imposed Load

- Uniform Distributed Load including partitions  
qk 5.0 (kN/m<sup>2</sup>)
- Concentrated Loads Qk 4.5 (kN)
- Horizontal Loads on Partitions, Walls and Parapets qk 0.74 (kN/m)
- Frequency >5 Hz
- Response Factor <5
- Criteria B1

### Superimposed Dead Load

- Load for Floor Finishes gk 2.4 (kN/m<sup>2</sup>)
- Nominal Load for Ceiling and Services over.  
gk 0.5 (kN/m<sup>2</sup>)

## Structural - Existing

### Imposed Load

- Uniform Distributed Load including partitions  
qk 3.5(kN/m<sup>2</sup>)
- Concentrated Loads Qk 2.7 (kN)
- Horizontal Loads on Partitions, Walls and Parapets qk 0.74 (kN/m)
- Frequency N/A
- Response Factor N/A
- Criteria B1

### Superimposed Dead Load

- Load for Floor Finishes gk 0.75 (kN/m<sup>2</sup>)
- Nominal Load for Ceiling and Services over.  
gk 0.25 (kN/m<sup>2</sup>)

## Mechanical

Temperature:

- Winter 21 +/- 2
- Summer 24 +/- 2
- Ventilation Rate 10l/s fresh air per person
- Occupancy 10m<sup>2</sup> per person

Landlord Installation:

- Access to louvre for air intakes / exhausts.
- Metered chilled water flow and return connection (7/12°C), capped at riser.
- Metered LTHW flow and return connection (70/50°C), capped at riser.

Tenant Installation:

- Local soffit mounted air handling plant connected to intake and exhaust louvres. Supply and extract ductwork, grilles, diffusers, dampers, insulation etc.
- Extension of the chilled water and LTHW connections to air handling unit coils, FCUs and radiators or trench heaters as desired.

## Electrical


Small power 15 W/m<sup>2</sup>

Landlord Installation

- Rising busbar with spare tap offs in local riser.
- Minimum fire detection and alarm system.

Tenant Installation

- Containment, Metered distribution boards and power supplies to suit fit out
- Modifications / additions to fire alarm and detection system to suit layout.

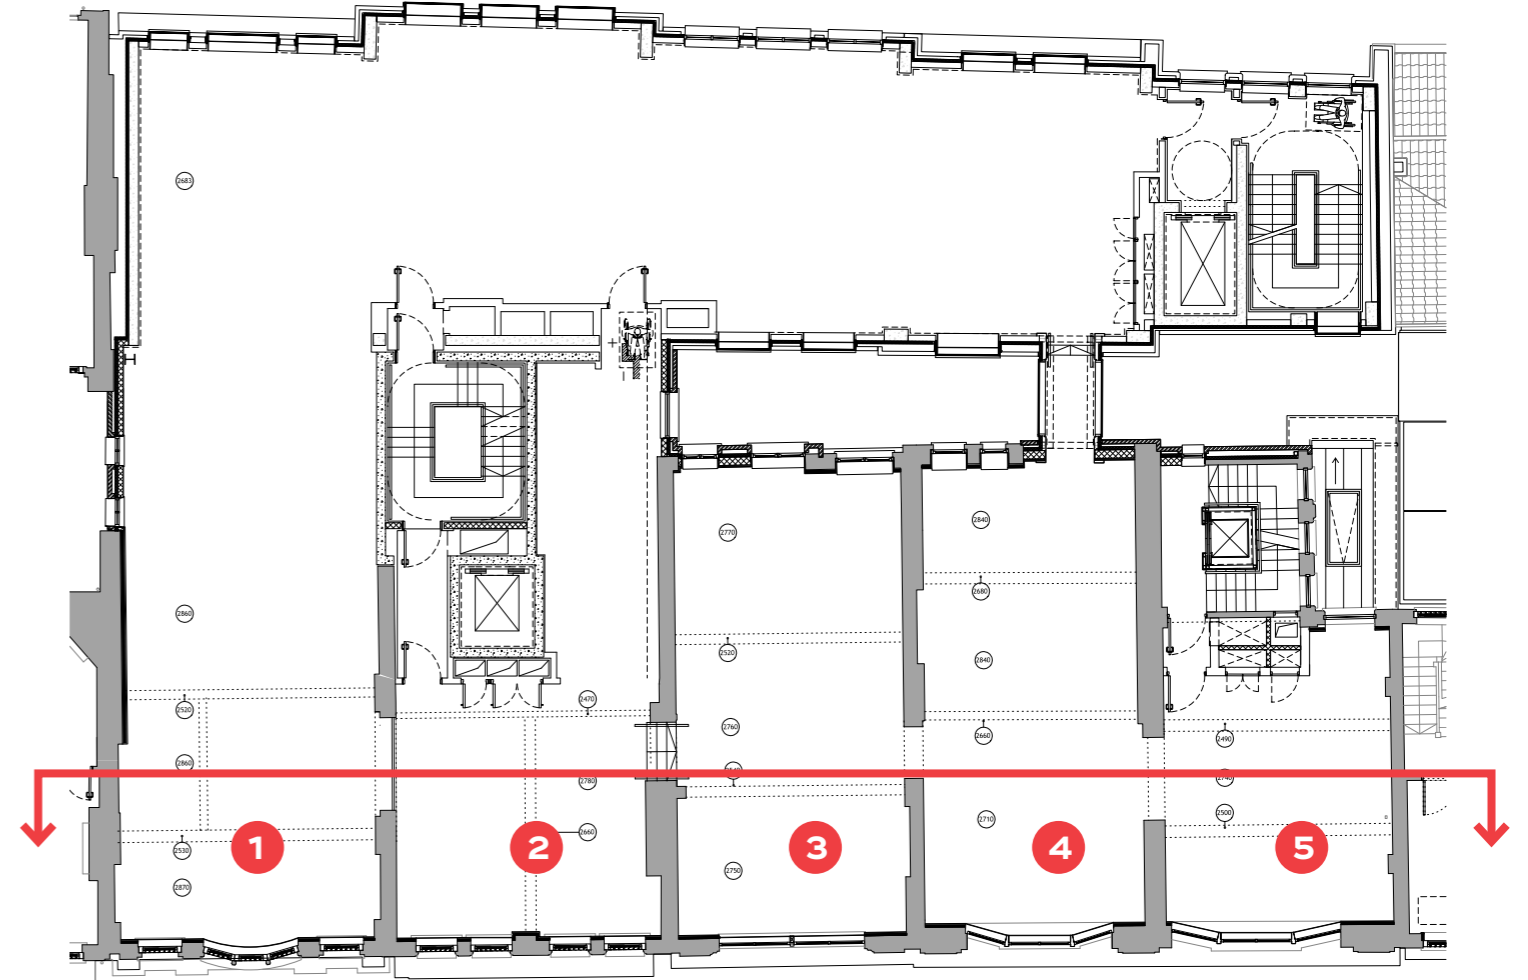

Level 2 - Office floor showing indicative layout for future fit out by tenant



Level 2 - Office floors along 21 - 25 Denmark Street

---

# Design Finishes / Layouts / Shell and Core Services Engineering

Denmark Place – Office Floors (Class E)

## Lighting

Lighting Power 8 W/m<sup>2</sup>  
Lighting Level 400 lux

Landlord Installation

- Temporary general and emergency lighting.

Tenant Installation

- All lighting including general, emergency, decorative and task lighting and associated controls.

## Public Health

Domestic Cold Water Storage 40 l/person

Domestic Hot Water Storage N/A

Landlord Installation

- Metered domestic cold water supply, capped at local riser.
- Sanitary drainage stub stacks and vent pipes.

Tenant Installation

- Supply and installation of all sanitary ware required such as kitchenette sink. Installation of local under sink water heater for domestic hot water production. Domestic hot and cold water distribution to fixtures. Connection to the drainage stub stacks and vent pipes provided.

## Acoustic

For interior noise criteria and any relevant limitations on installed equipment refer to the project acoustic report.

## Security

Access control

## Lifts

Refer to lift specification

## A/V

As part of fit out

## Telecoms and television

Capped off services

---